




FLOOR PLAN

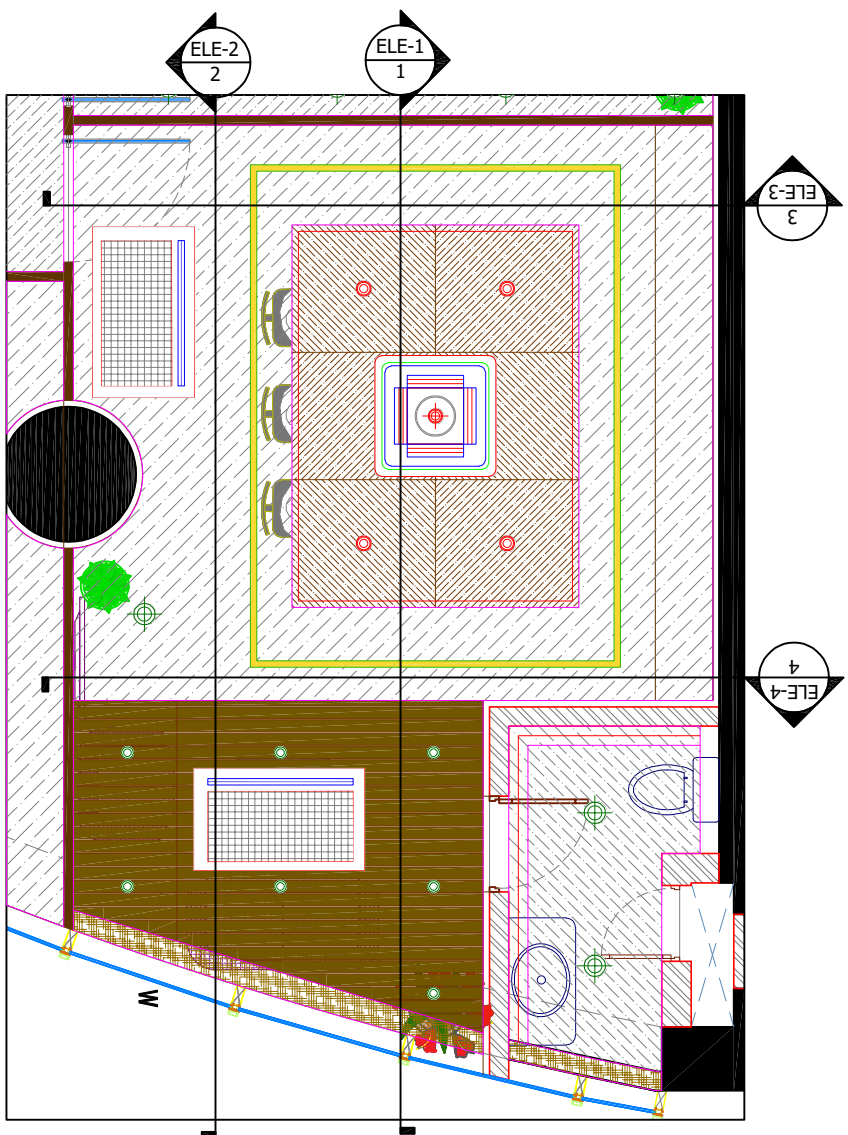


REFLECTED CEILING PLAN

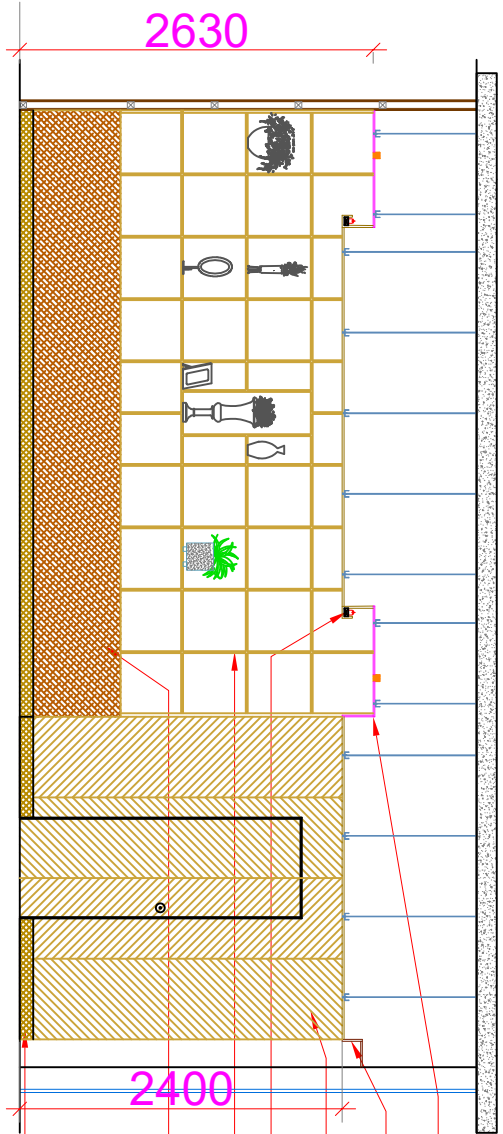


ELEVATION 1

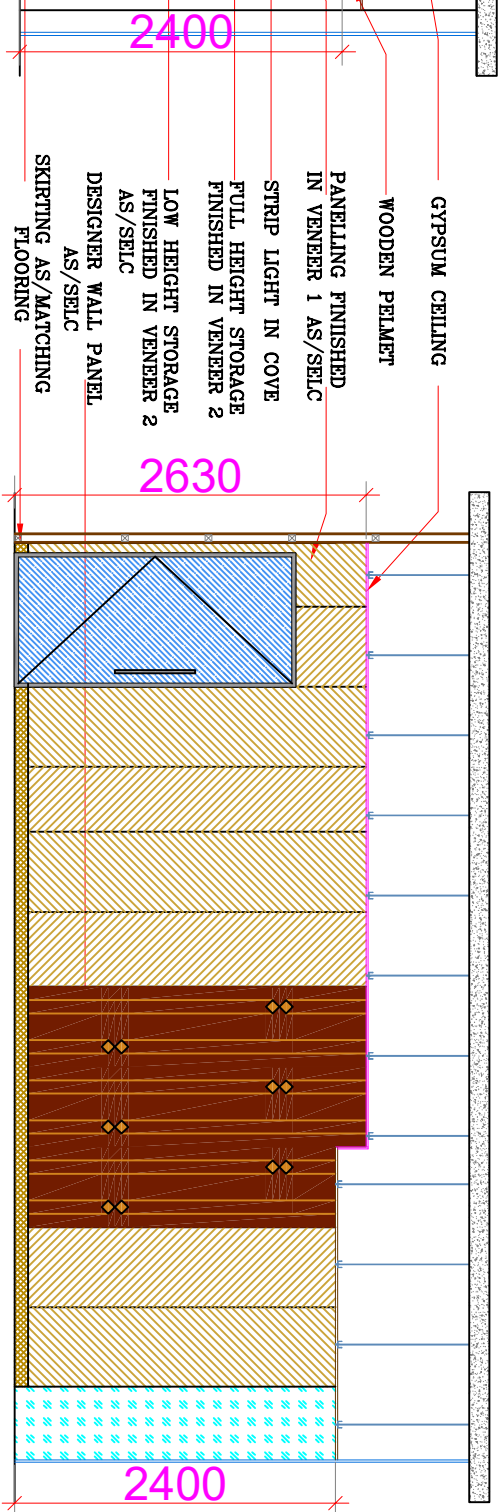

ELEVATION 2

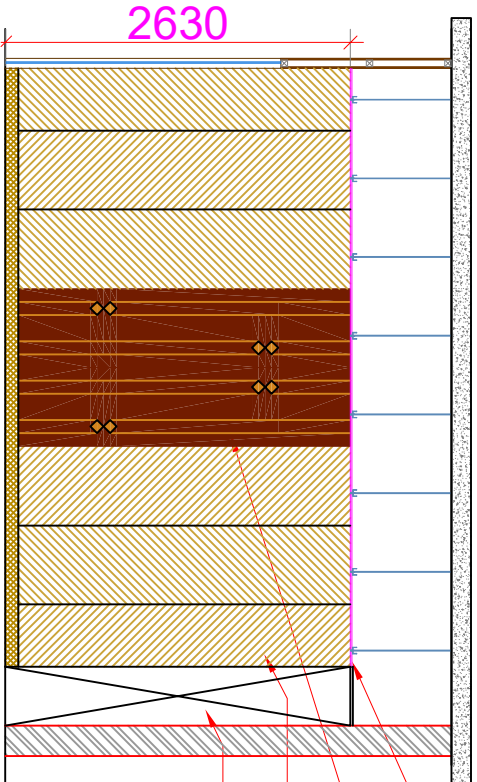

ELEVATION 3

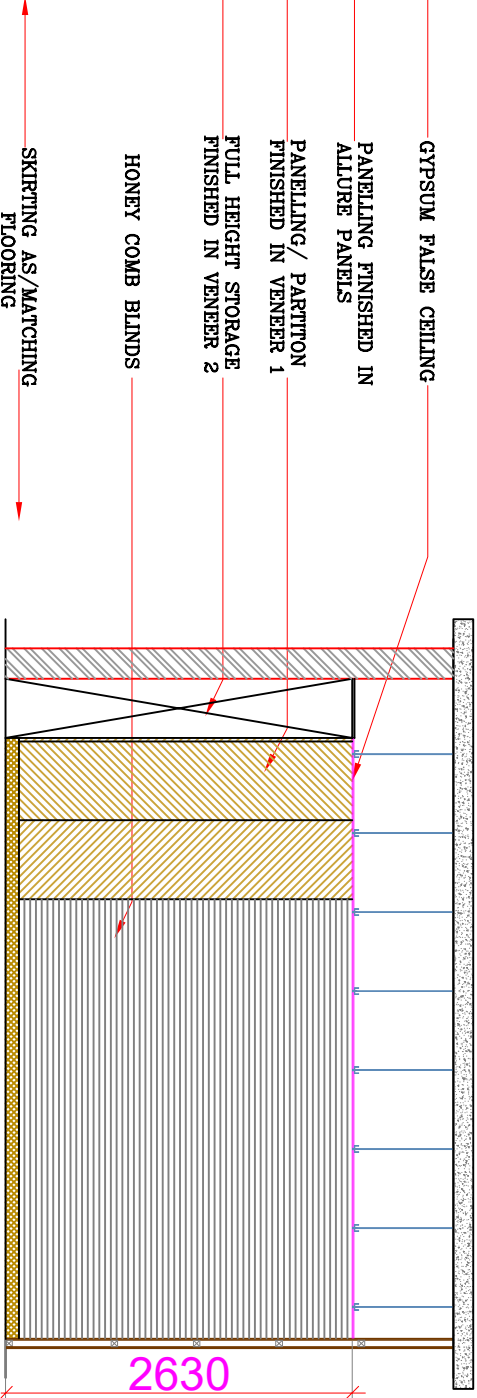


ELEVATION 4

GENERAL NOTES

1. This drawing is a property of **THE GRID**.
2. Any modification/changes to the drawing can be done only after written permission from **THE GRID**.
3. This drawing must be read along with other architecture & services drawings.

NORTH

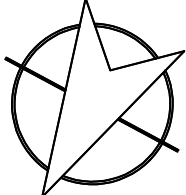

LEGENDS- WALL FINISH

SYMBOL	DISCRPTION
	VENEER -1 AS PER SELECTION
	VENEER -2 AS PER SELECTION
	ALLURE WALL PANEL AS PER SELECTION
	HONEY COMB BLINDS
	100MM SKIRTING AS PER MATCHING FLOORING

DATE:	REVISION

CLIENT
SBI CAPS,
NEW DELHI

PROPOSED OFFICE OF SBI CAPS AT 2ND
FLOOR, AT WORLD TRADE CENTRE, NAUROU
NAGAR, NEW DELHI

DWG TITLE:

EVP CABIN
ELEVATIONS & DETAILS

SCALE:	N.T.S (written dimensions to be followed)
DRAWN BY:	AR. UTTAM KR. TANWAR
DESIGNED BY:	AR. UTTAM KR. TANWAR
CHECKED BY:	AR. MANISH GUPTA
DATE:	29-03-2025

THE GRID

architects and interior designers
e-326, greater kailash-II
new delhi - 110 048
ph: 011-2922 1089
telefax : 011-47104393

DRAWING RELEASED FOR:

☐ APPROVAL ☐ FOR B.O.Q

☐ TENDER ☐ CONSTRUCTION

ARCHITECT SIGN. CLIENT SIGN.