
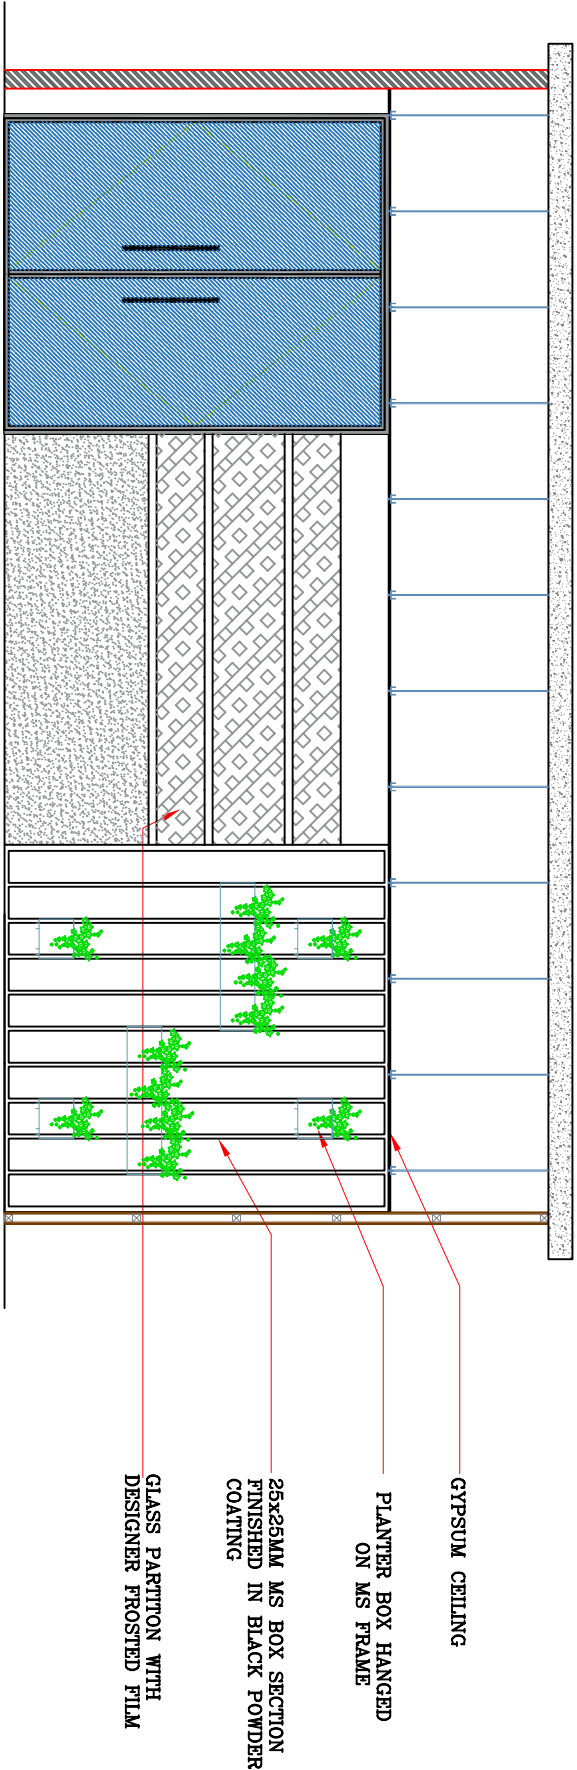



GENERAL NOTES

1. This drawing is a property of **THE GRID**.
2. Any modification/changes to the drawing can be done only after written permission from **THE GRID**.
3. This drawing must be read along with other architecture & services drawings.


NORTH

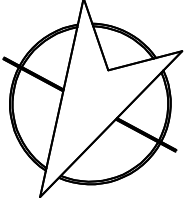


ELEVATION 1

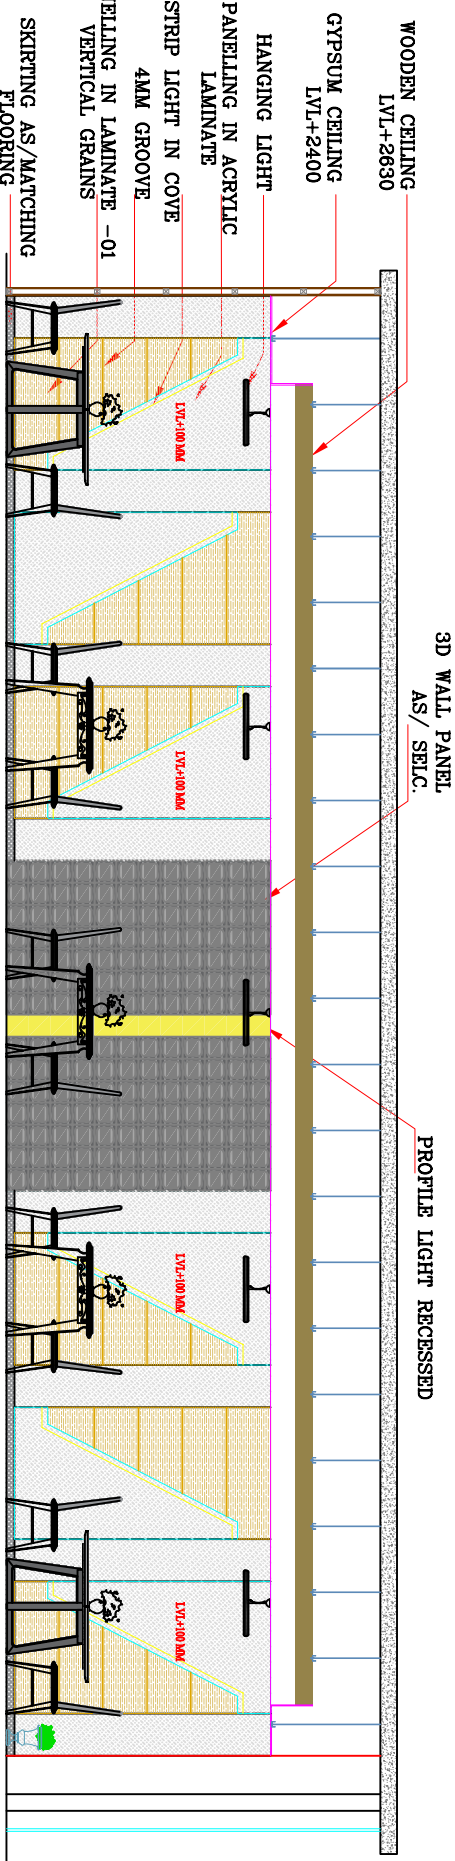


ELEVATION 2

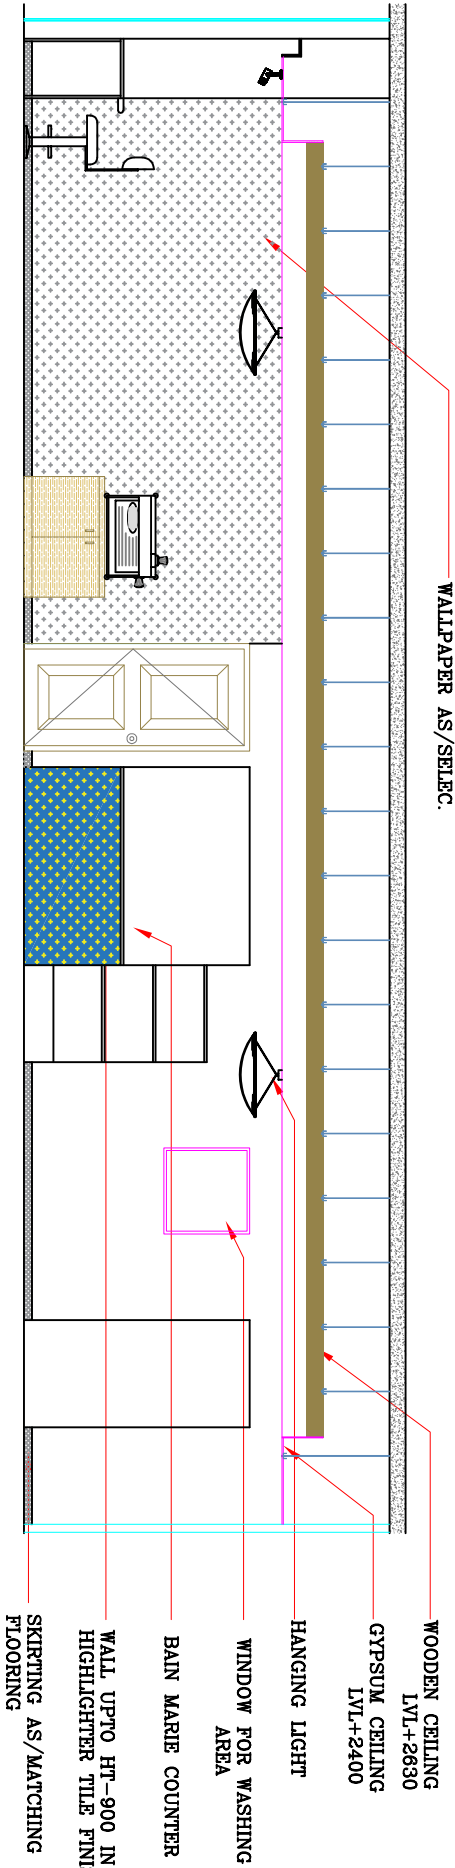

ELEVATION 3

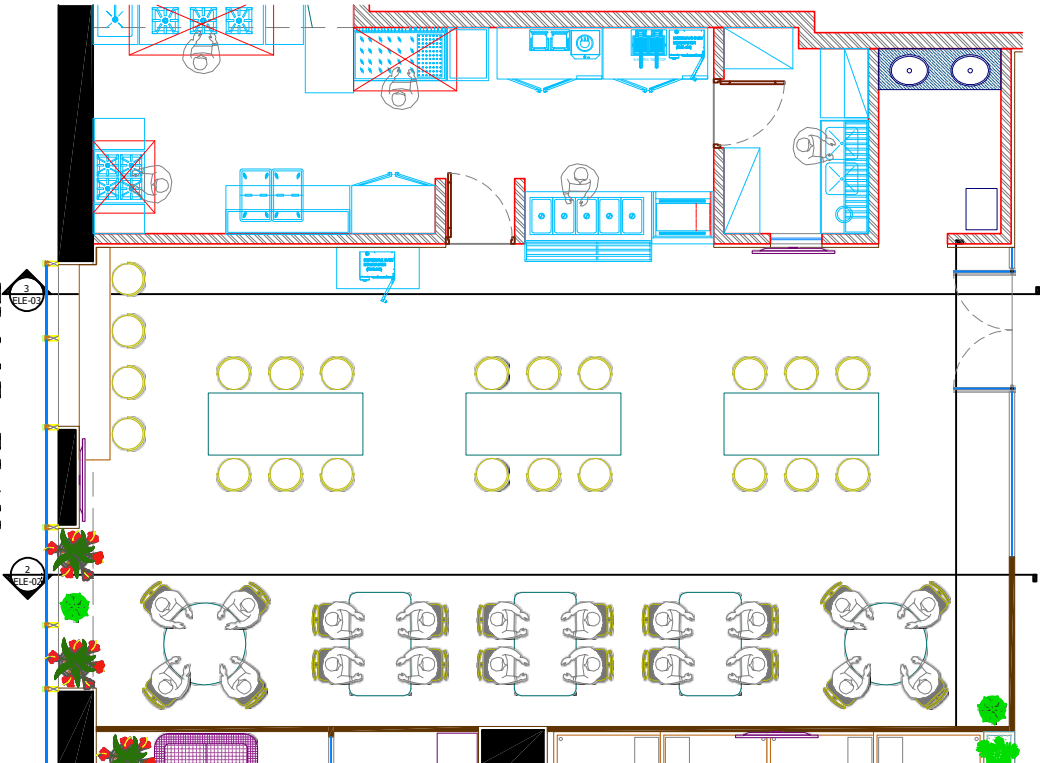

FLOOR PLAN

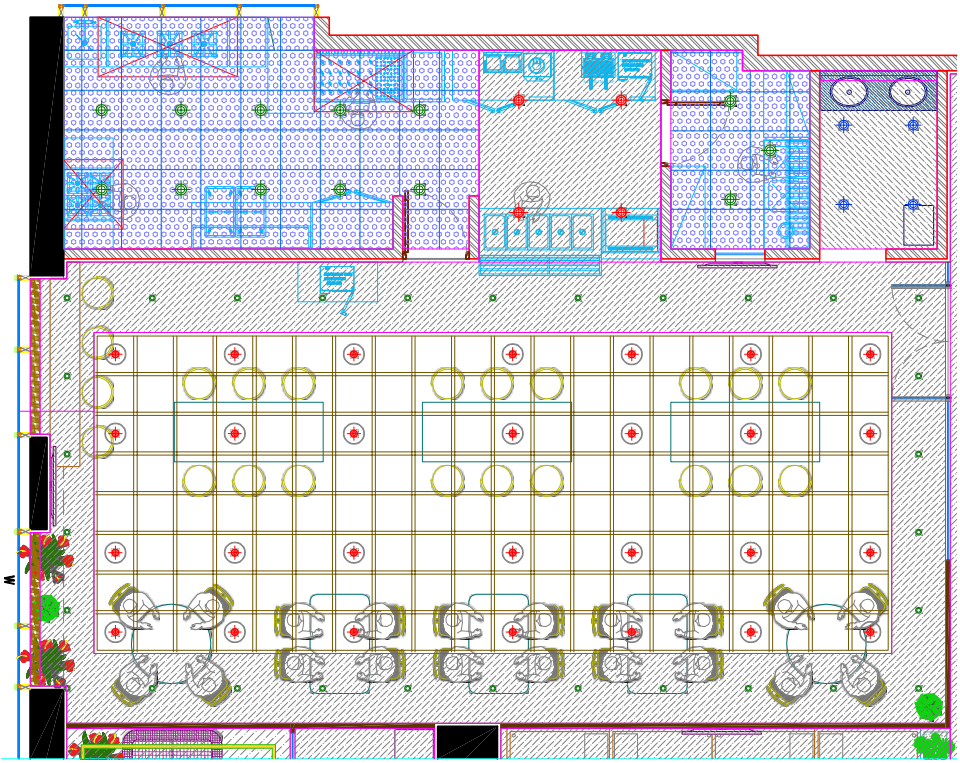

REFLECTED CEILING PLAN

CLIENT
SBI CAPS,
NEW DELHI

PROPOSED OFFICE OF SBI CAPS AT 2ND FLOOR, AT WORLD TRADE CENTRE, NAUROJI MARG, NEW DELHI

DWG TITLE:
DINNING AREA/CAFETERIA
ELEVATIONS & DETAILS

SCALE:
N.T.S (written dimensions
to be followed)
DRAWN BY:
AR. UTTAM KR. TANWAR
DESIGNED BY:
AR. UTTAM KR. TANWAR
CHECKED BY:
AR. MANISH GUPTA
DATE:
29-03-2025

THE GRID
architects and interior designers
e-326, greater kailash-II,
new delhi - 110 048
ph: 011-29221089
telefax: 011-47104393

DRAWING RELEASED FOR:
☐ APPROVAL ☐ FOR B.O.Q
☐ TENDER ☐ CONSTRUCTION
ARCHITECT SIGN. CLIENT SIGN.