



FLOOR PLAN

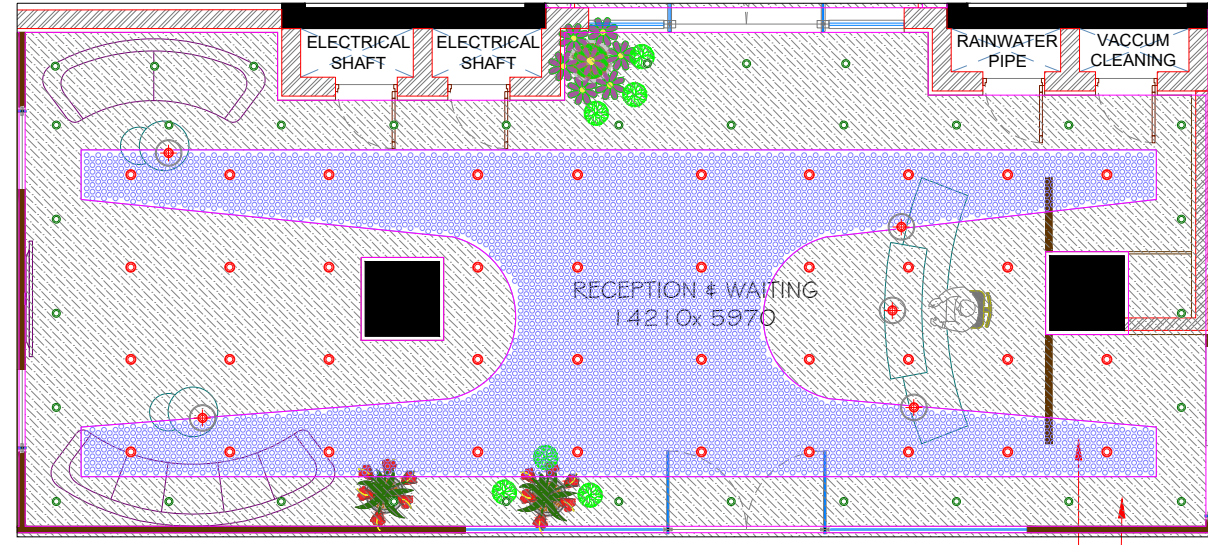


REFLECTED CEILING PLAN


GYPSUM CEILING  
DURLUM LOOP CEILING

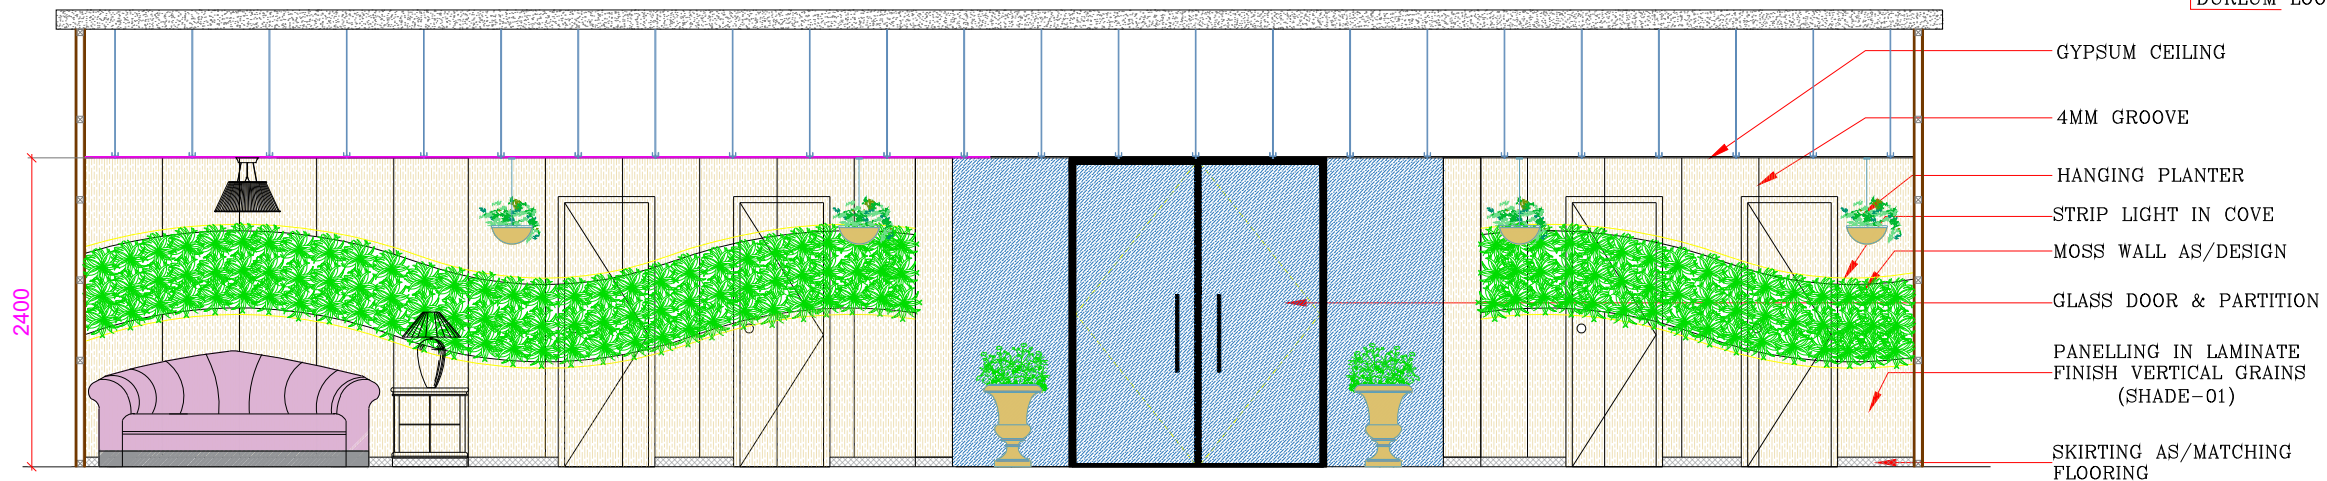


ELEVATION 1

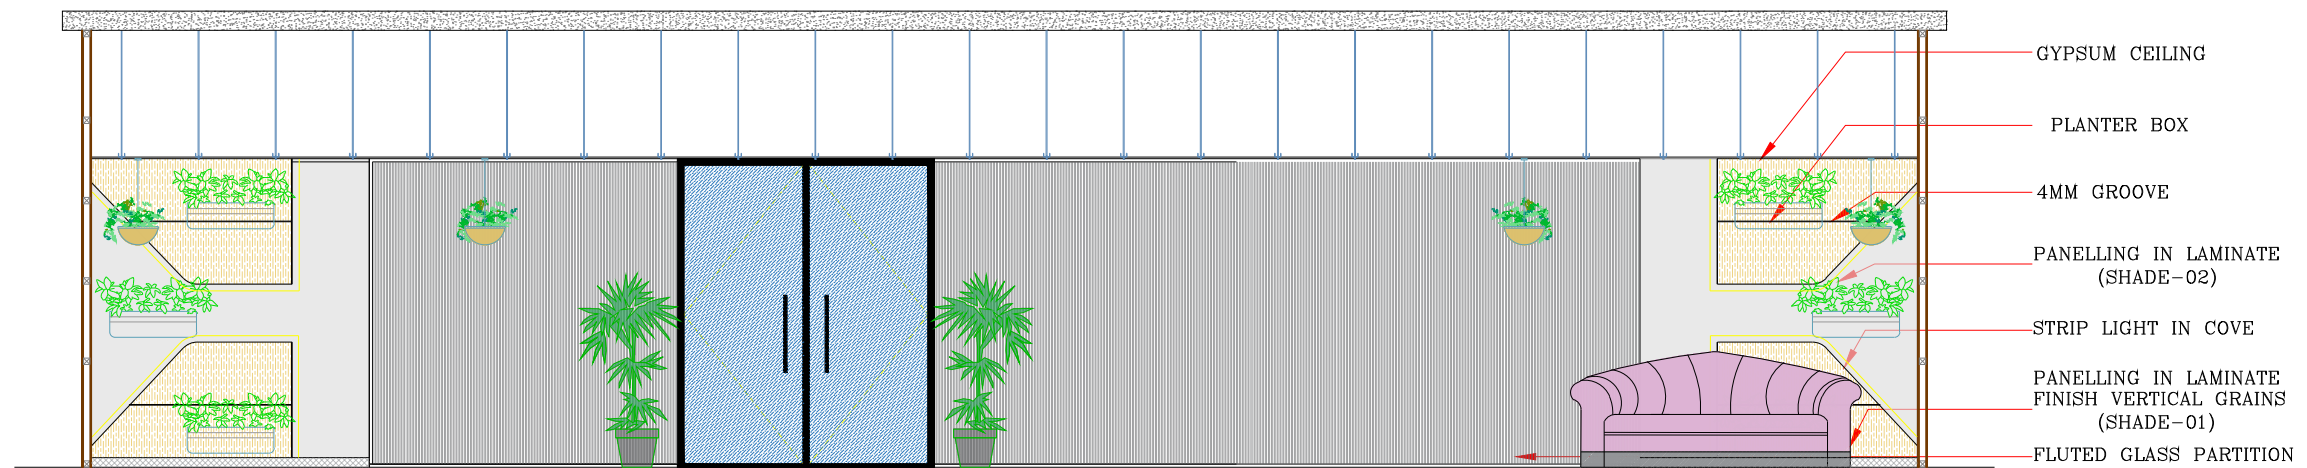

ELEVATION 2

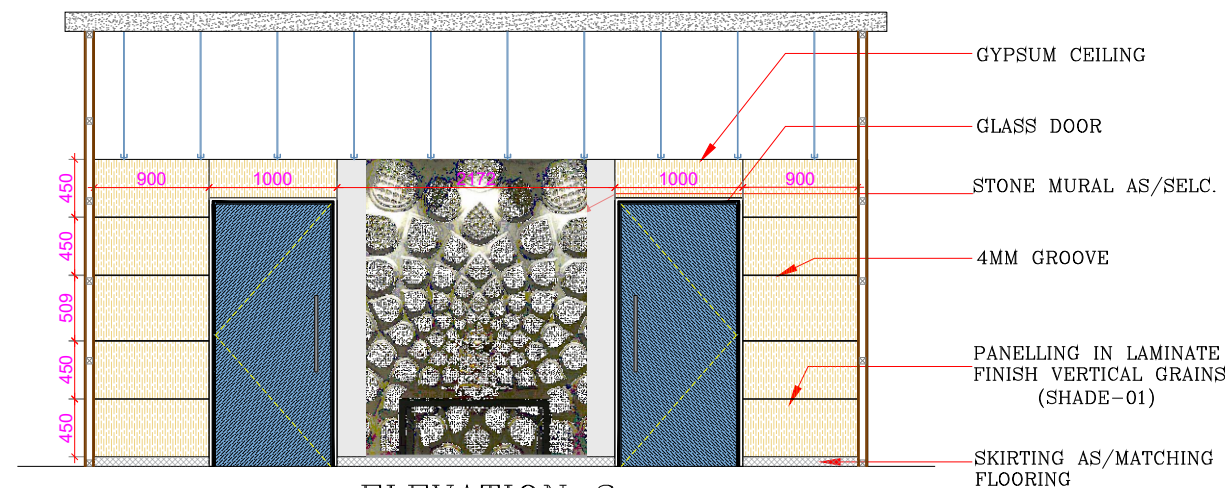

ELEVATION 3

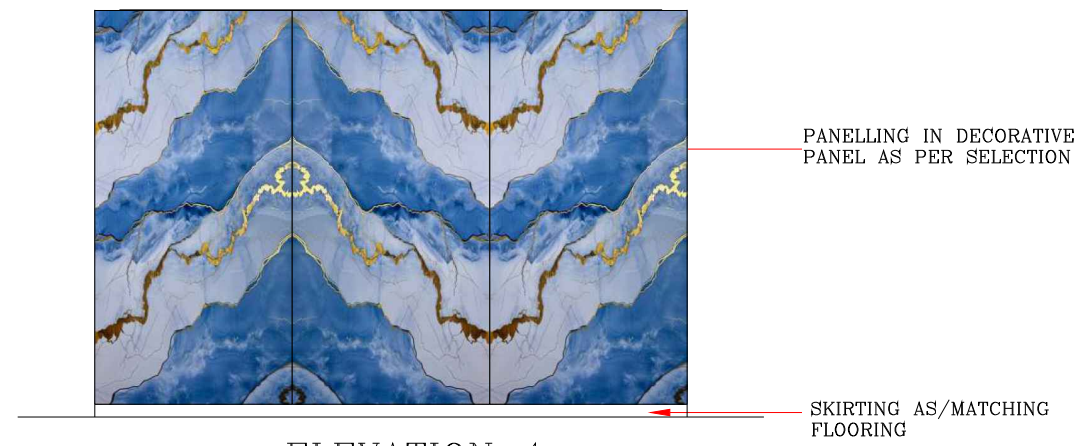


ELEVATION 4

#### GENERAL NOTES

- 1.This drawing is a property of **THE GRID**.
- 2.Any modification/changes to the drawing can be done only after written permission from **THE GRID**.
- 3.This drawing must be read along with other architecture & services drawings.

NORTH

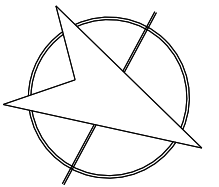

DATE:	REVISION

#### CLIENT

**SBICAPS** SBI CAPS,  
NEW DELHI

PROPOSED OFFICE OF SBI CAPS AT 2ND FLOOR AT WORLD TRADE CENTRE, NAUROJI NAGAR, NEW DELHI

#### DWG TITLE:

RECEPTION LOBBY  
ELEVATIONS & DETAILS

SCALE:	N.T.S (written dimensions to be followed)
DRAWN BY:	AR. UTTAM KR. TANWAR
DESIGNED BY:	AR. UTTAM KR. TANWAR
CHECKED BY:	AR. MANISH GUPTA
DATE:	19-03-2025

#### THE GRID

architects and interior designers  
e-326, greater kailash-II,  
new delhi - 110 048  
ph: 011-2922 1089  
telefax : 011-47104393

#### DRAWING RELEASED FOR:

- ☐ APPROVAL ☐ FOR B.O.Q  
☐ TENDER ☐ CONSTRUCTION

#### ARCHITECT SIGN.



#### CLIENT SIGN.