


GENERAL NOTES

1. This drawing is a property of **THE GRID**.
2. Any modification/changes to the drawing can be done only after written permission from **THE GRID**.
3. This drawing must be read along with other architecture & services drawings.

NORTH

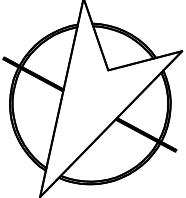

DATE: _____

REVISION

CLIENT


SBI CAPS.
NEW DELHI

PROPOSED OFFICE OF SBI CAPS. AT 2ND FLOOR AT WORLD TRADE CENTRE, NAUROJI MARG, NEW DELHI

DWG TITLE:

FIRE SPRINKLER LAYOUT
-2ND FLOOR- R0

FIRE FIGHTING DRAWING
 
| | | | | | | | | |
|---|---|--|--|--|------------------------------|--|--|--|
|  | DRAWING NO.: | | | | KES-983-0325-FP-02 | | | |
| | SERVICES CONSULTANTS: | | | | KRISHNA ENGINEERING SERVICES | | | |
| | BUILDING SERVICES AND ENGINEERING CONSULTANTS | | | | | | | |
| | 8, CLUB DRIVE ROAD, 100, GROUND, CHITTOOR, MERRALLI | | | | | | | |
| | NEW DELHI - 110003 (INDIA) | | | | | | | |
| | PHONE: # 011-2650 3016 FAX: # 2650 3019 | | | | | | | |
| | WWW.KESINDIA.COM | | | | | | | |
| kes.msp@gmail.com | | | | | | | | |
| Date: 10/01/2025 | | | | | | | | |
| P. K. | | | | | | | | |
| D.S.VADAV | | | | | | | | |
| D.S.VADAV | | | | | | | | |
| REVISION | | | | | | | | |
| R ₀ | | | | | | | | |
| SCALE | | | | | | | | |
| 1:50 (A) | | | | | | | | |
| STATUS | | | | | | | | |
| PRELIMINARY DWG. | | | | | | | | |



THE GRID


architects and interior designers
e-326, greater kailash-II
new delhi - 110 048
ph: 011-2922 1089
telefax: 011-47104393

DRAWING RELEASED FOR:
☒ APPROVAL ☐ FOR B.O.Q
☐ TENDER ☐ CONSTRUCTION

ARCHITECT SIGN: _____ CLIENT SIGN: _____

| LEGEND | |
|--------|---|
| | LOW HEIGHT PARTITION (UP TO 120 MM HEIGHT) |
| | FULL HEIGHT PARTITION (UP TO FALSE CEILING) |
| | FULL HEIGHT PARTITION (UP TO FALSE CEILING) |
| | BRICK WALL |

| LEGENDS | |
|---------|-------------------------------|
| | 18 WATT DOWNLIGHTER |
| | 12 WATT DOWNLIGHTER |
| | 12 WATT COB LIGHT |
| | 12 WATT COB LIGHT |
| | 600 x 600 MM LED LIGHT 30WATT |
| | PROFILE LIGHT 9M |
| | HANGING LIGHT SYMBOL |
| | LED STRIP/LIGHT |

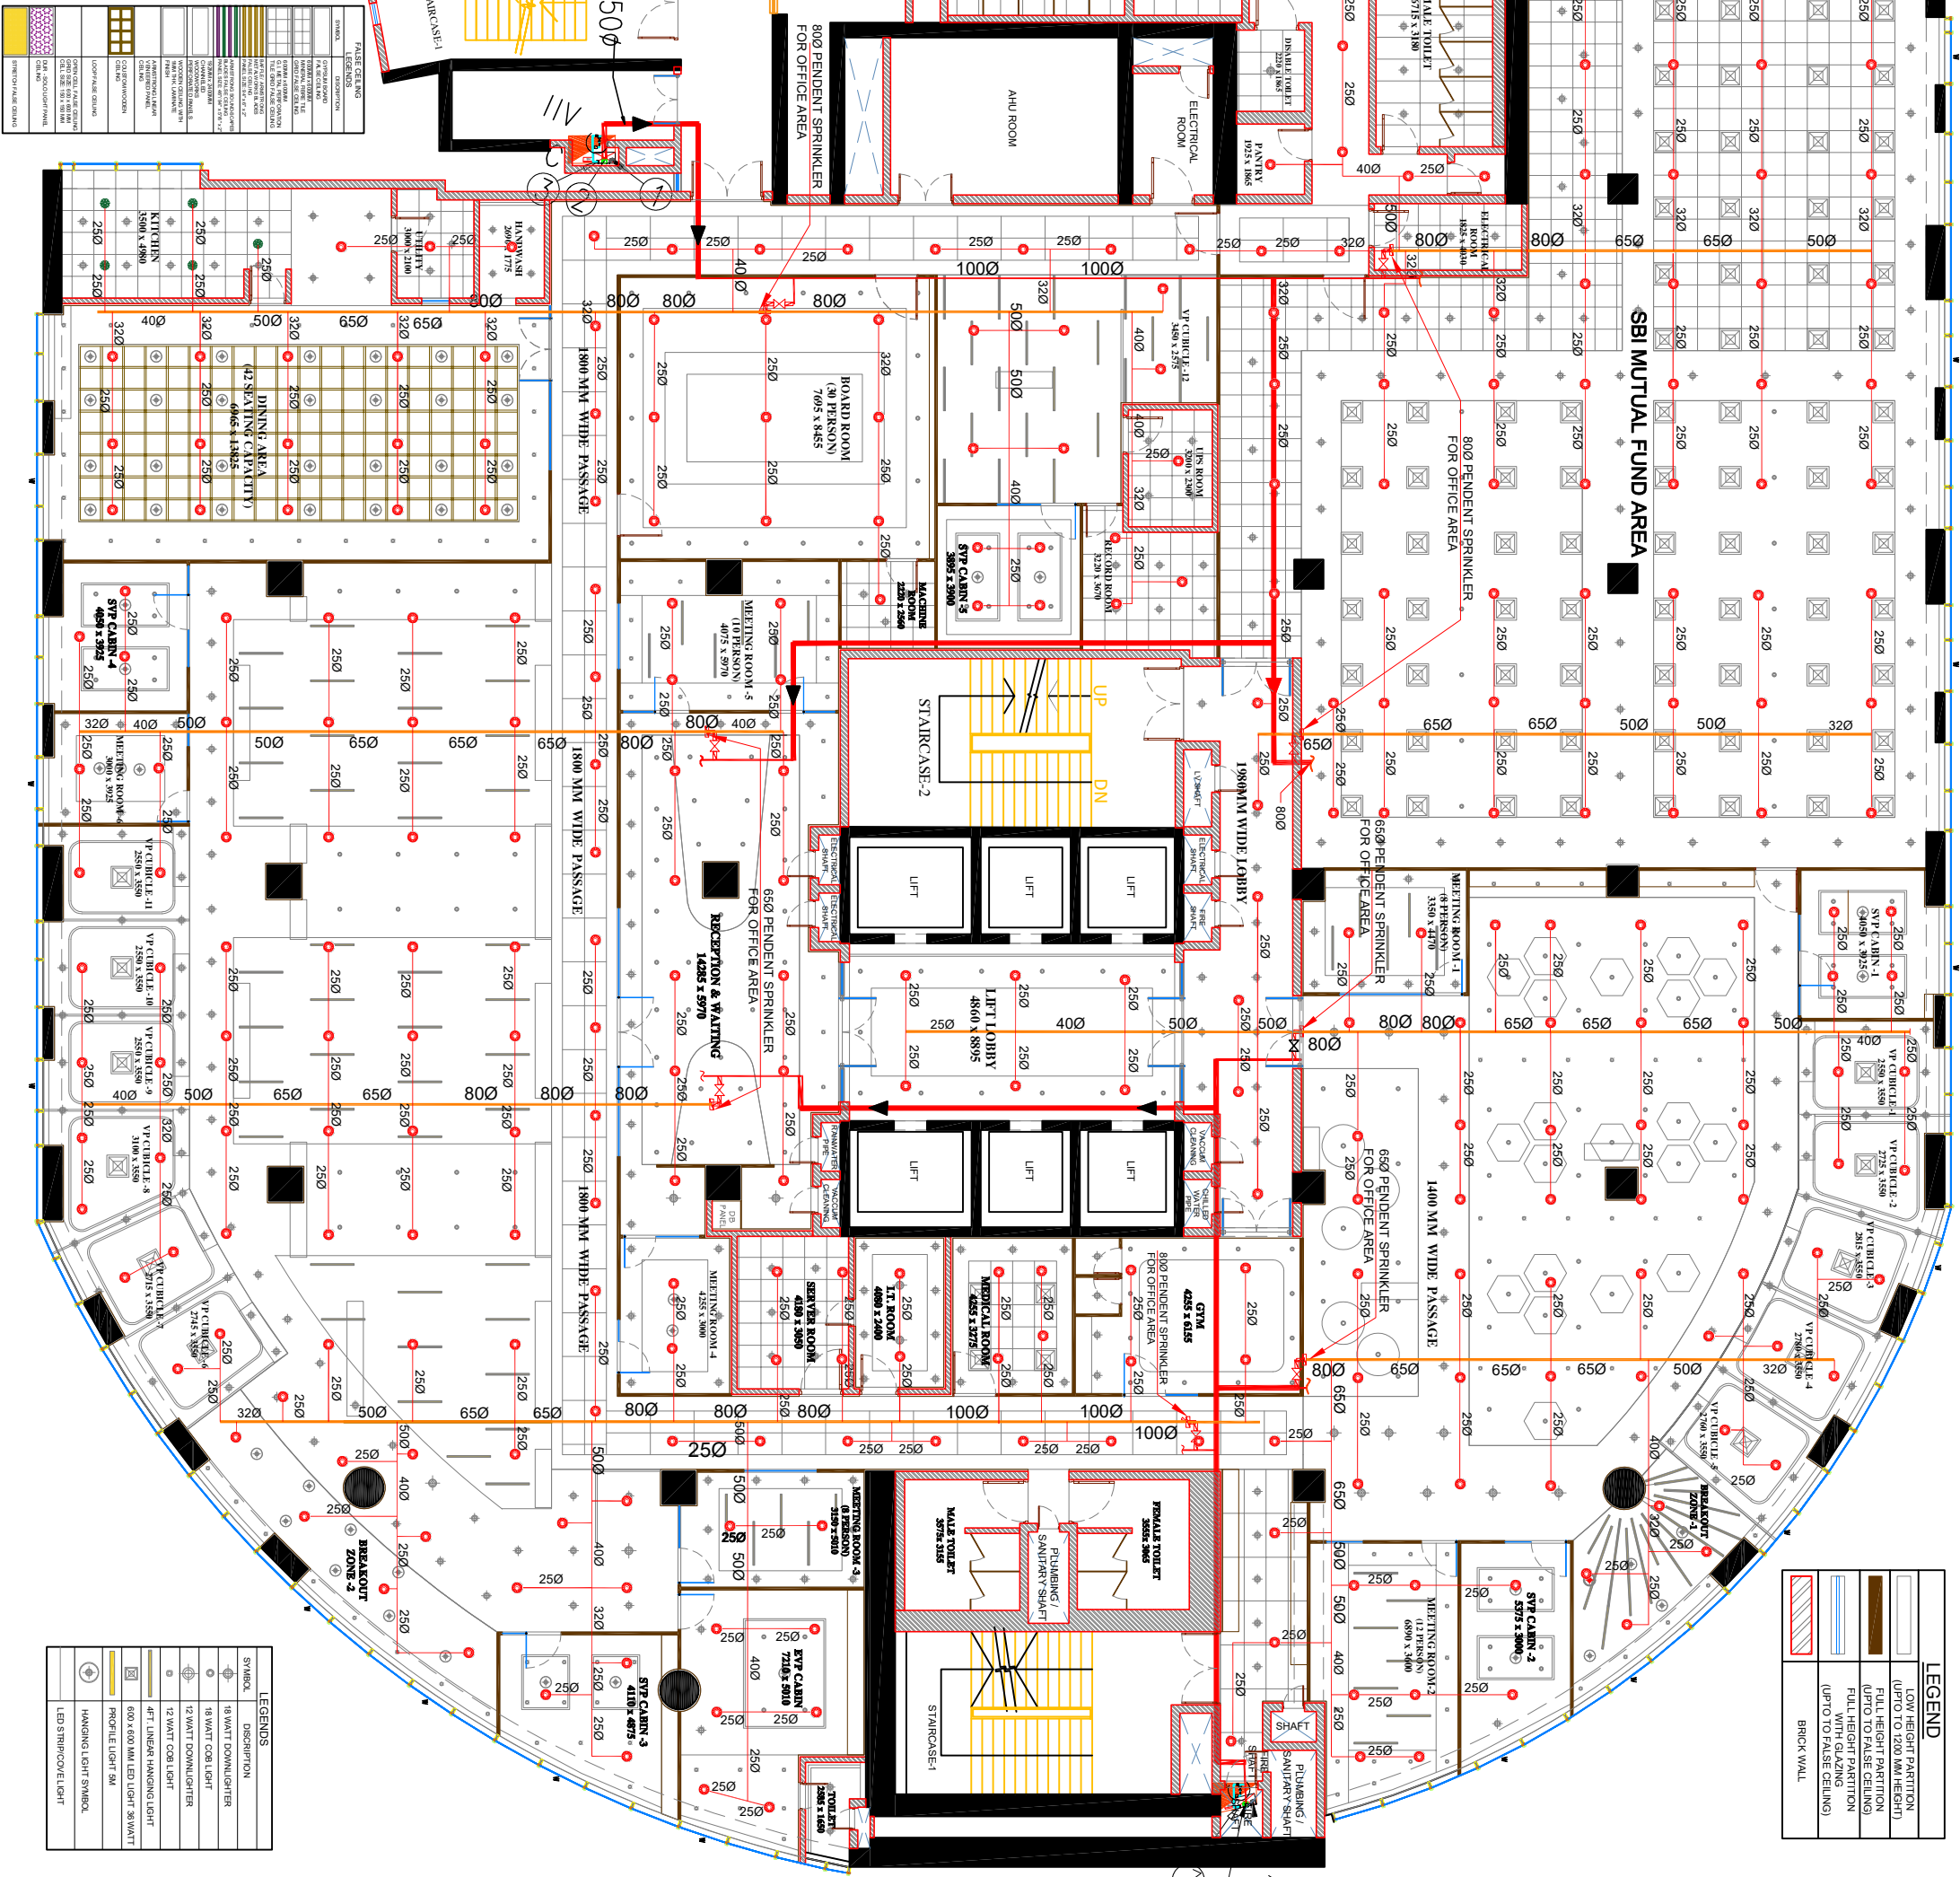

| S.NO. | DESCRIPTION | SYMBOL |
|-------|---------------------------------------|--------|
| 1 | 1500 FIRE SPRINKLER PIPE | |
| 2 | 1. FIRE HOSE CABINATE | |
| 3 | FLOW INDICATING SWITCH | |
| 4 | PRESSURE GAUGE | |
| 5 | ISOLATING VALVE | |
| 6 | 68 AUTOMATIC SPRINKLER (UPRIGHT TYPE) | |
| 7 | 7P AUTOMATIC SPRINKLER (UPRIGHT TYPE) | |

| LEGENDS | |
|---------|-------------------------------|
| | 18 WATT DOWNLIGHTER |
| | 12 WATT DOWNLIGHTER |
| | 12 WATT COB LIGHT |
| | 12 WATT COB LIGHT |
| | 600 x 600 MM LED LIGHT 30WATT |
| | PROFILE LIGHT 9M |
| | HANGING LIGHT SYMBOL |
| | LED STRIP/LIGHT |

| LEGENDS</ |
|-----------|
|-----------|