


GENERAL NOTES

1. This drawing is a property of **THE GRID**.
2. Any modification/changes to the drawing can be done only after written permission from **THE GRID**.
3. This drawing must be read along with other architecture & services drawings.

NORTH

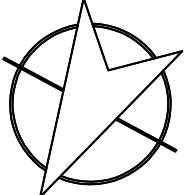

DATE: 16.04.2025

REVISION

CLIENT

SBI CAPS.
NEW DELHI

PROPOSED OFFICE OF SBI CAPS. AT 2ND FLOOR, AT WORLD TRADE CENTRE, NAIBOLU NAGAR, NEW DELHI

DWG TITLE:

PROPOSED LAYOUT
-2ND FLOOR- R8

SCALE: N.T.S (written dimensions to be followed)

DRAWN BY: AR. JADEV VERMA

DESIGNED BY: AR. MANISH GUPTA

CHECKED BY: AR. MANISH GUPTA

DATE: 16-04-2025

THE GRID


architects and interior designers
e-326, greater kailash-II
new delhi - 110 048
ph: 011-2922.1089
telefax: 011-47104393

DRAWING RELEASED FOR:

- APPROVAL FOR B.O.Q. TENDER CONSTRUCTION

ARCHITECT SIGN. CLIENT SIGN.

LEGEND	
	LOW HEIGHT PARTITION (UPTO TO 120 MM HEIGHT)
	FULL HEIGHT PARTITION (UPTO TO FALSE CEILING)
	FULL HEIGHT PARTITION (UPTO TO FALSE CEILING)
	BRICK WALL

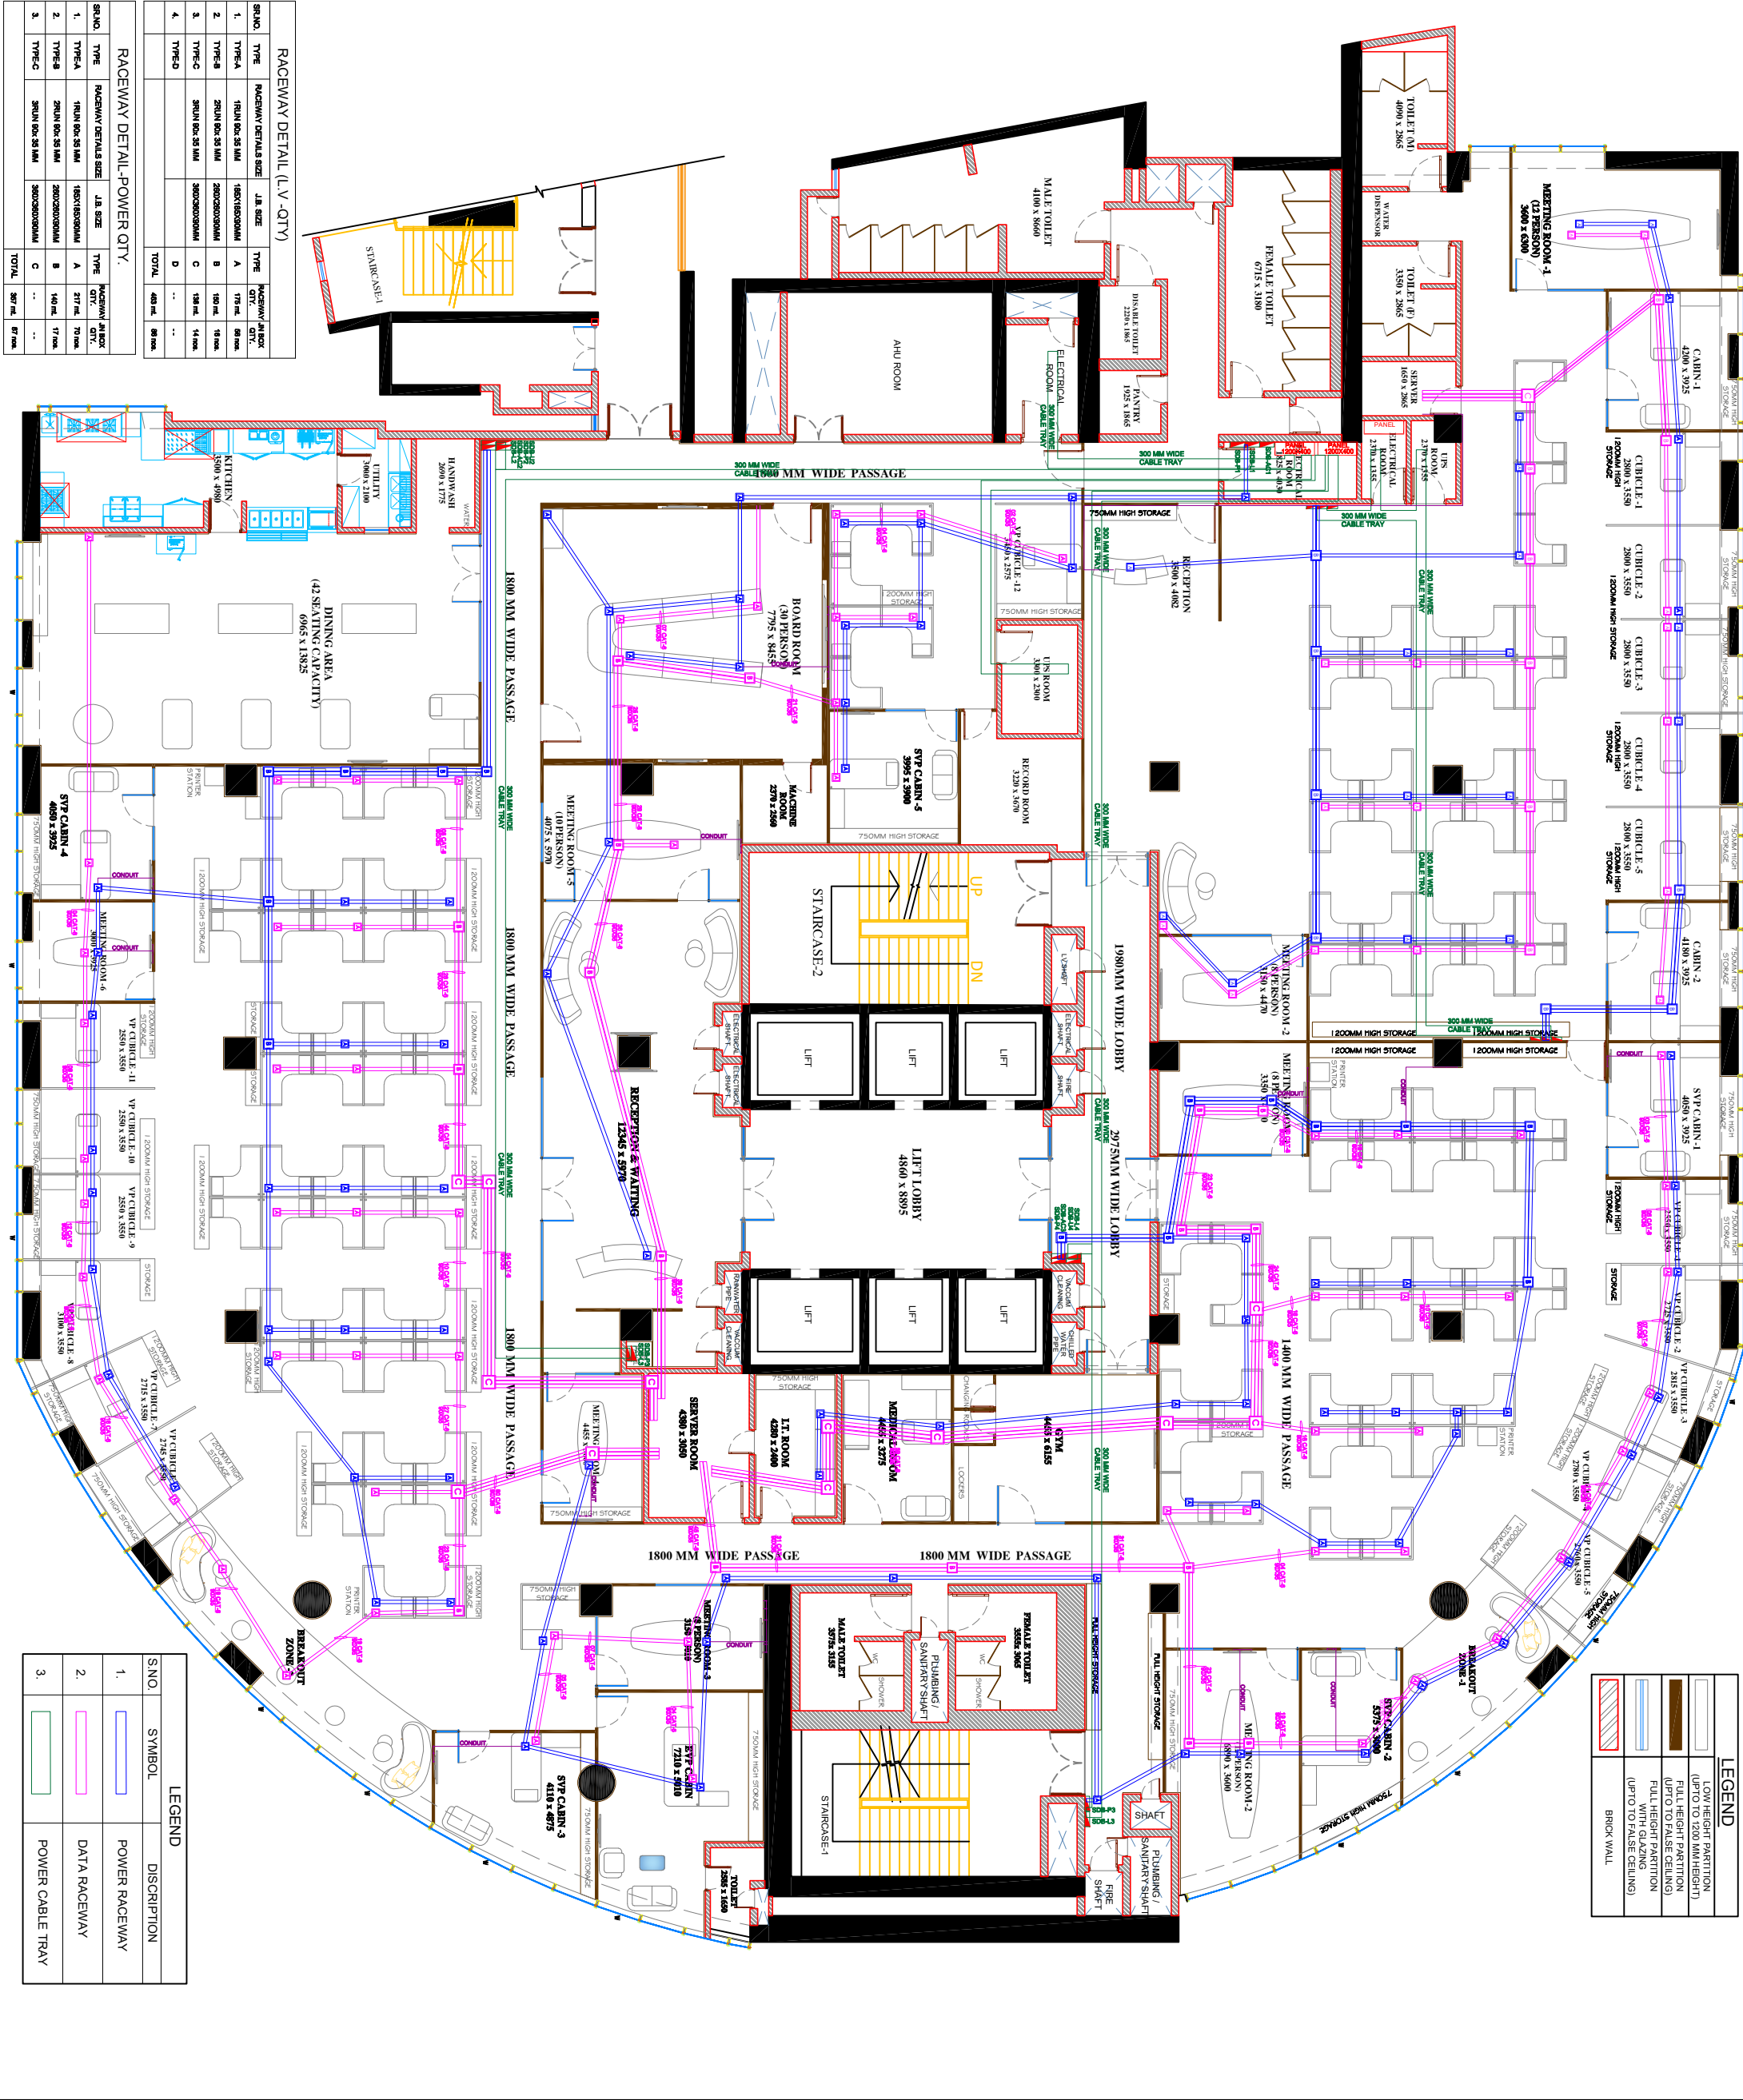

RACEWAY DETAIL (L.V.-QTY)				
S.NO.	TYPE	RACEWAY DETAILS SIZE	J.B. SIZE	TYPE

RACEWAY DETAIL-POWER QTY.				
S.NO.	TYPE	RACEWAY DETAILS SIZE	J.B. SIZE	TYPE
