


GENERAL NOTES

1. This drawing is a property of **THE GRID**.
2. Any modification/changes to the drawing can be done only after written permission from **THE GRID**.
3. This drawing must be read along with other architecture & services drawings.

NORTH

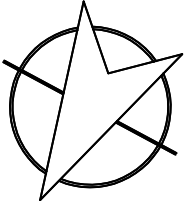

DATE: REVISION

CLIENT

SBI CAPS,
NEW DELHI

PROPOSED OFFICE OF SBI CAPS, AT 2ND FLOOR, AT WORLD TRADE CENTRE, NAUROJI MARG, NEW DELHI


DWG TITLE:
FLOORING LAYOUT
-2ND FLOOR- R0

SCALE:	N.T.S (written dimensions to be followed)
DRAWN BY:	AR. JADEV VERMA
DESIGNED BY:	AR. JADEV VERMA
CHECKED BY:	AR. MANISH GUPTA
DATE:	26-03-2025

THE GRID
architects and interior designers
e-326, greater kailash-II
new delhi -110 048
ph: 011-29221089
telefax: 011-47104393

DRAWING RELEASED FOR:
☐ APPROVAL ☐ FOR B.O.Q
☒ TENDER ☐ CONSTRUCTION
ARCHITECT SIGN. CLIENT SIGN.

LEGEND	
	LOW HEIGHT PARTITION (UPTO TO 220 MM HEIGHT)
	FULL HEIGHT PARTITION (UPTO TO FALSE CEILING)
	FULL HEIGHT PARTITION WITH GLAZING (UPTO TO FALSE CEILING)
	BRICK WALL

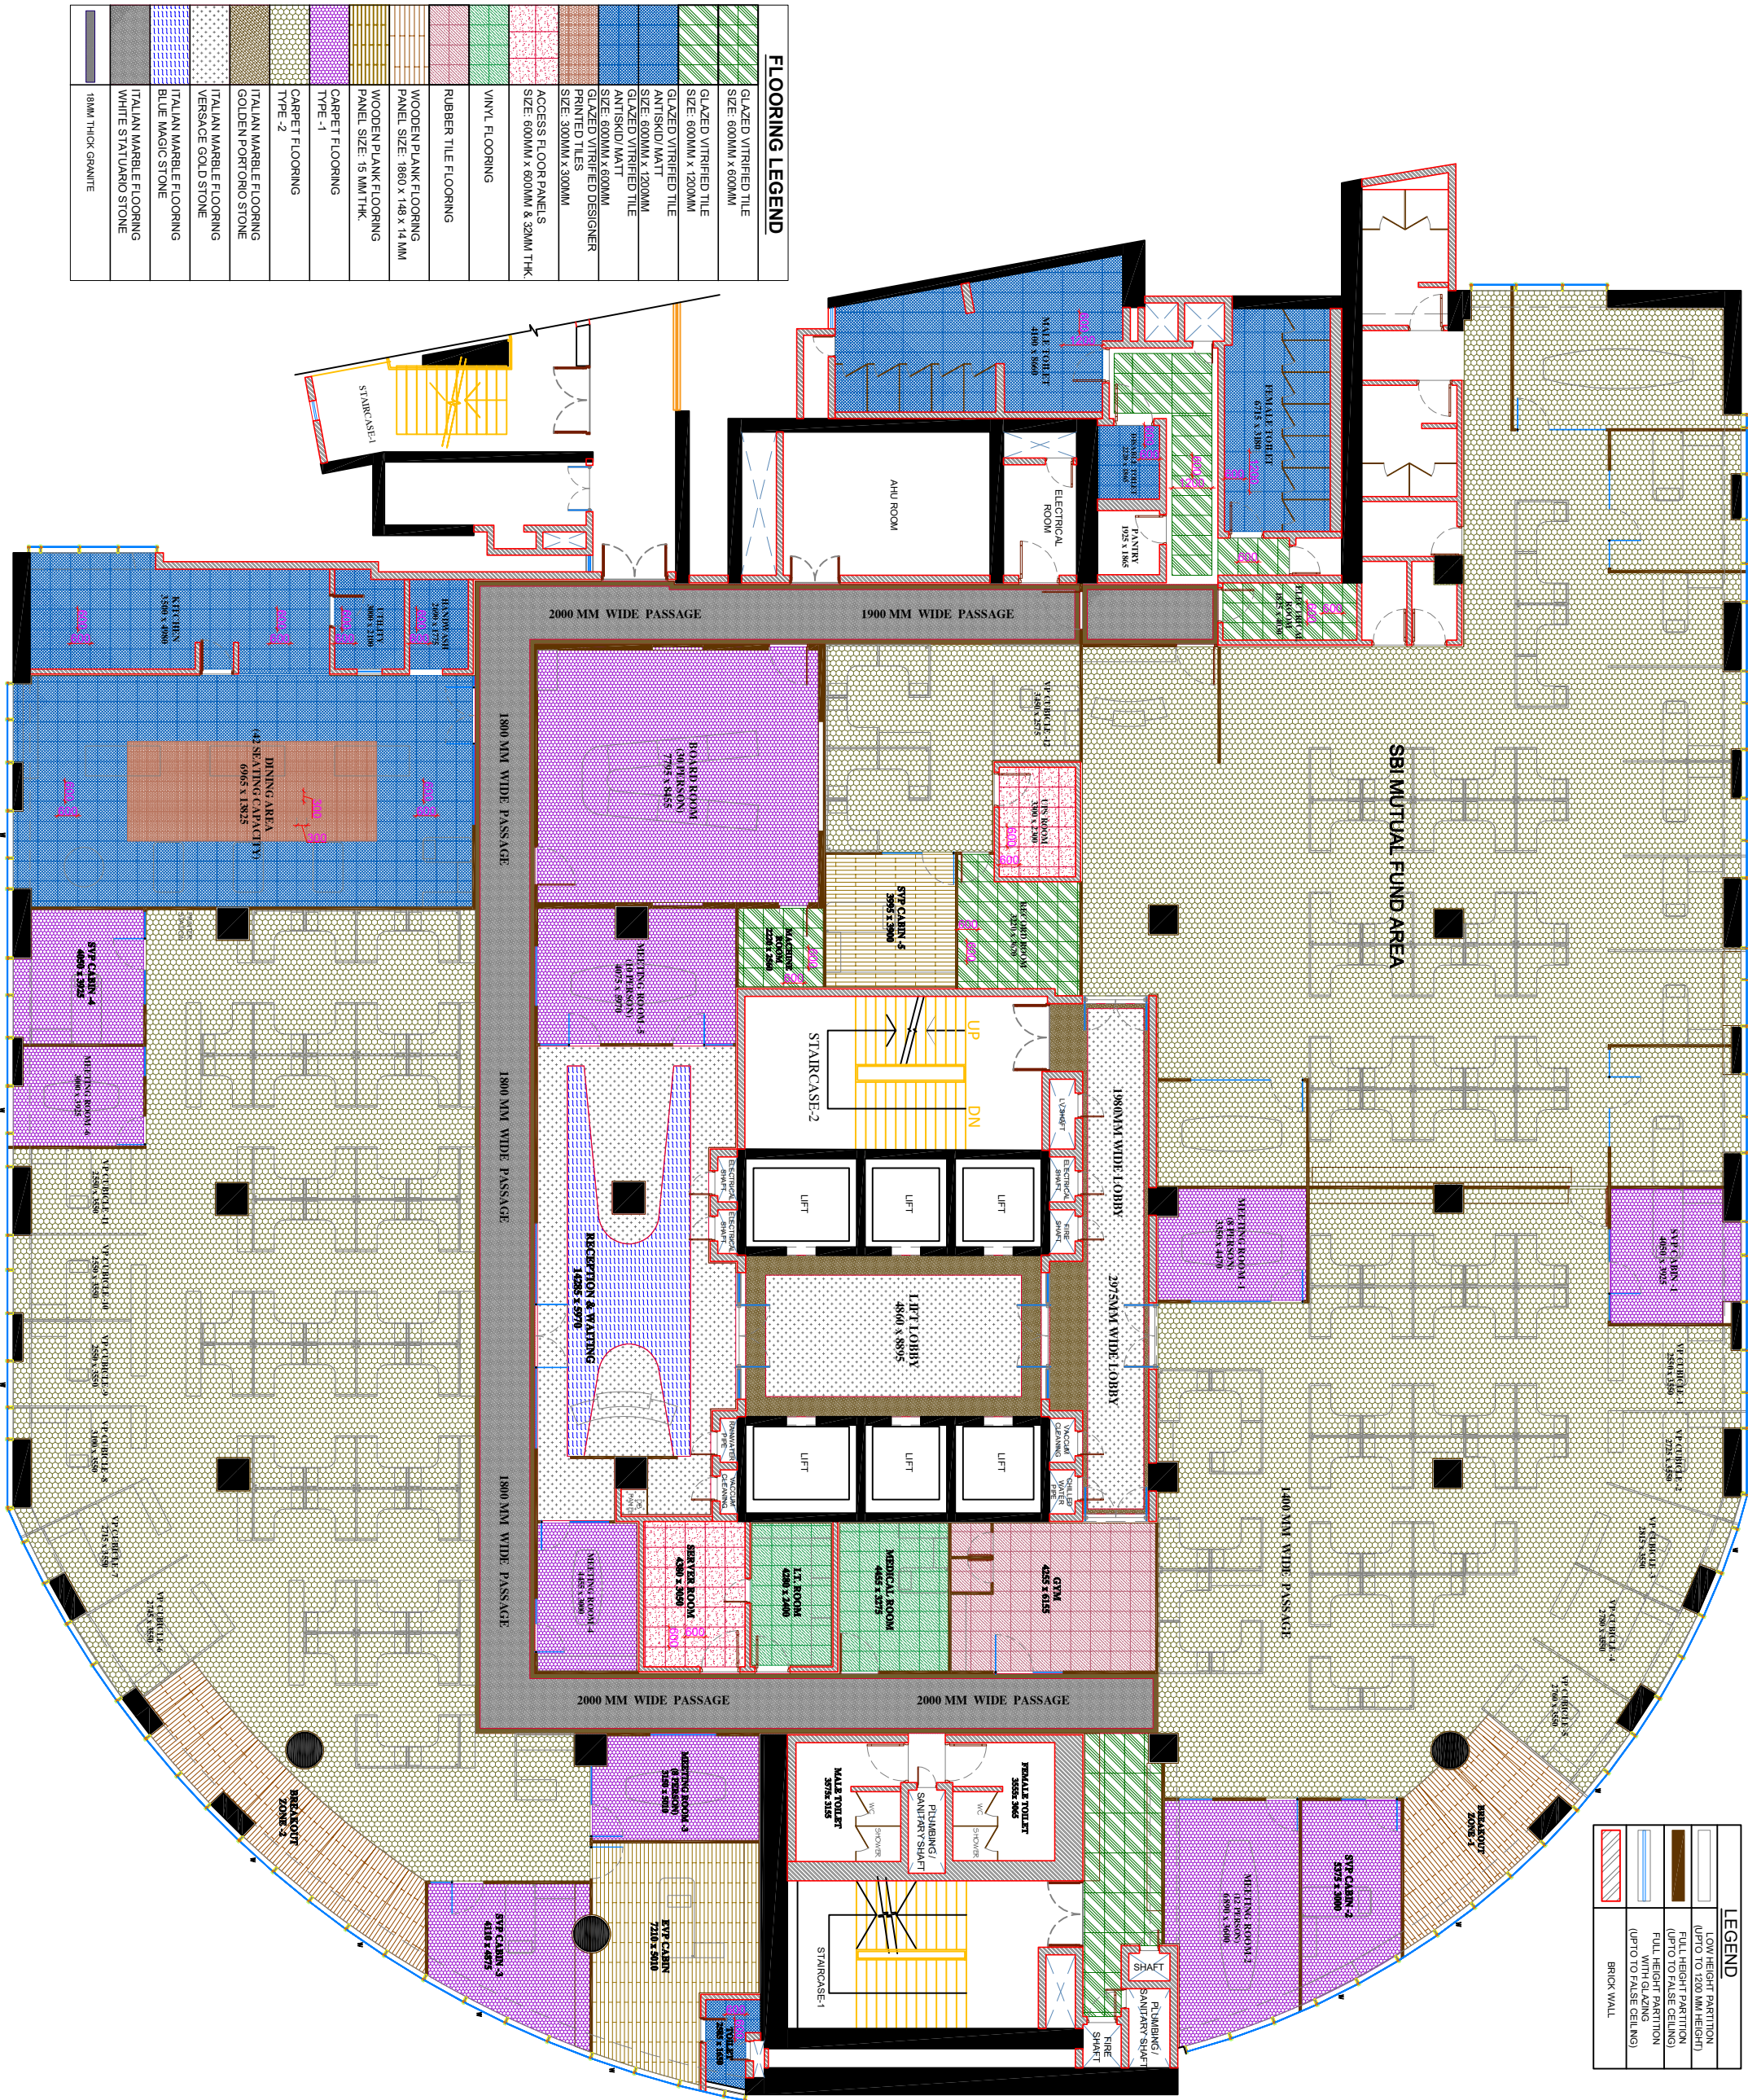

FLOORING LEGEND	
	GLAZED VITRIFIED TILE SIZE: 600MM X 600MM
	GLAZED VITRIFIED TILE SIZE: 600MM X 1200MM
	ANTISKID MATT SIZE: 600MM X 1200MM
	GLAZED VITRIFIED TILE SIZE: 600MM X 600MM
	PRINTED TILES SIZE: 300MM X 300MM
	ACCESS FLOOR PANELS SIZE: 600MM X 600MM & 32MM THK.
	VINYL FLOORING
	RUBBER TILE FLOORING
	WOODEN PLANK FLOORING PANEL SIZE: 1800 X 148 X 14 MM
	WOODEN PLANK FLOORING PANEL SIZE: 19 MM THK.
	CARPET FLOORING TYPE -1
	CARPET FLOORING TYPE -2
	ITALIAN MARBLE FLOORING GOLDEN PORTORO STONE
	VERSACE GOLD STONE
	ITALIAN MARBLE FLOORING BLUE MAGIC STONE
	ITALIAN MARBLE FLOORING WHITE STATUARIO STONE
	18MM THICK GRANITE