


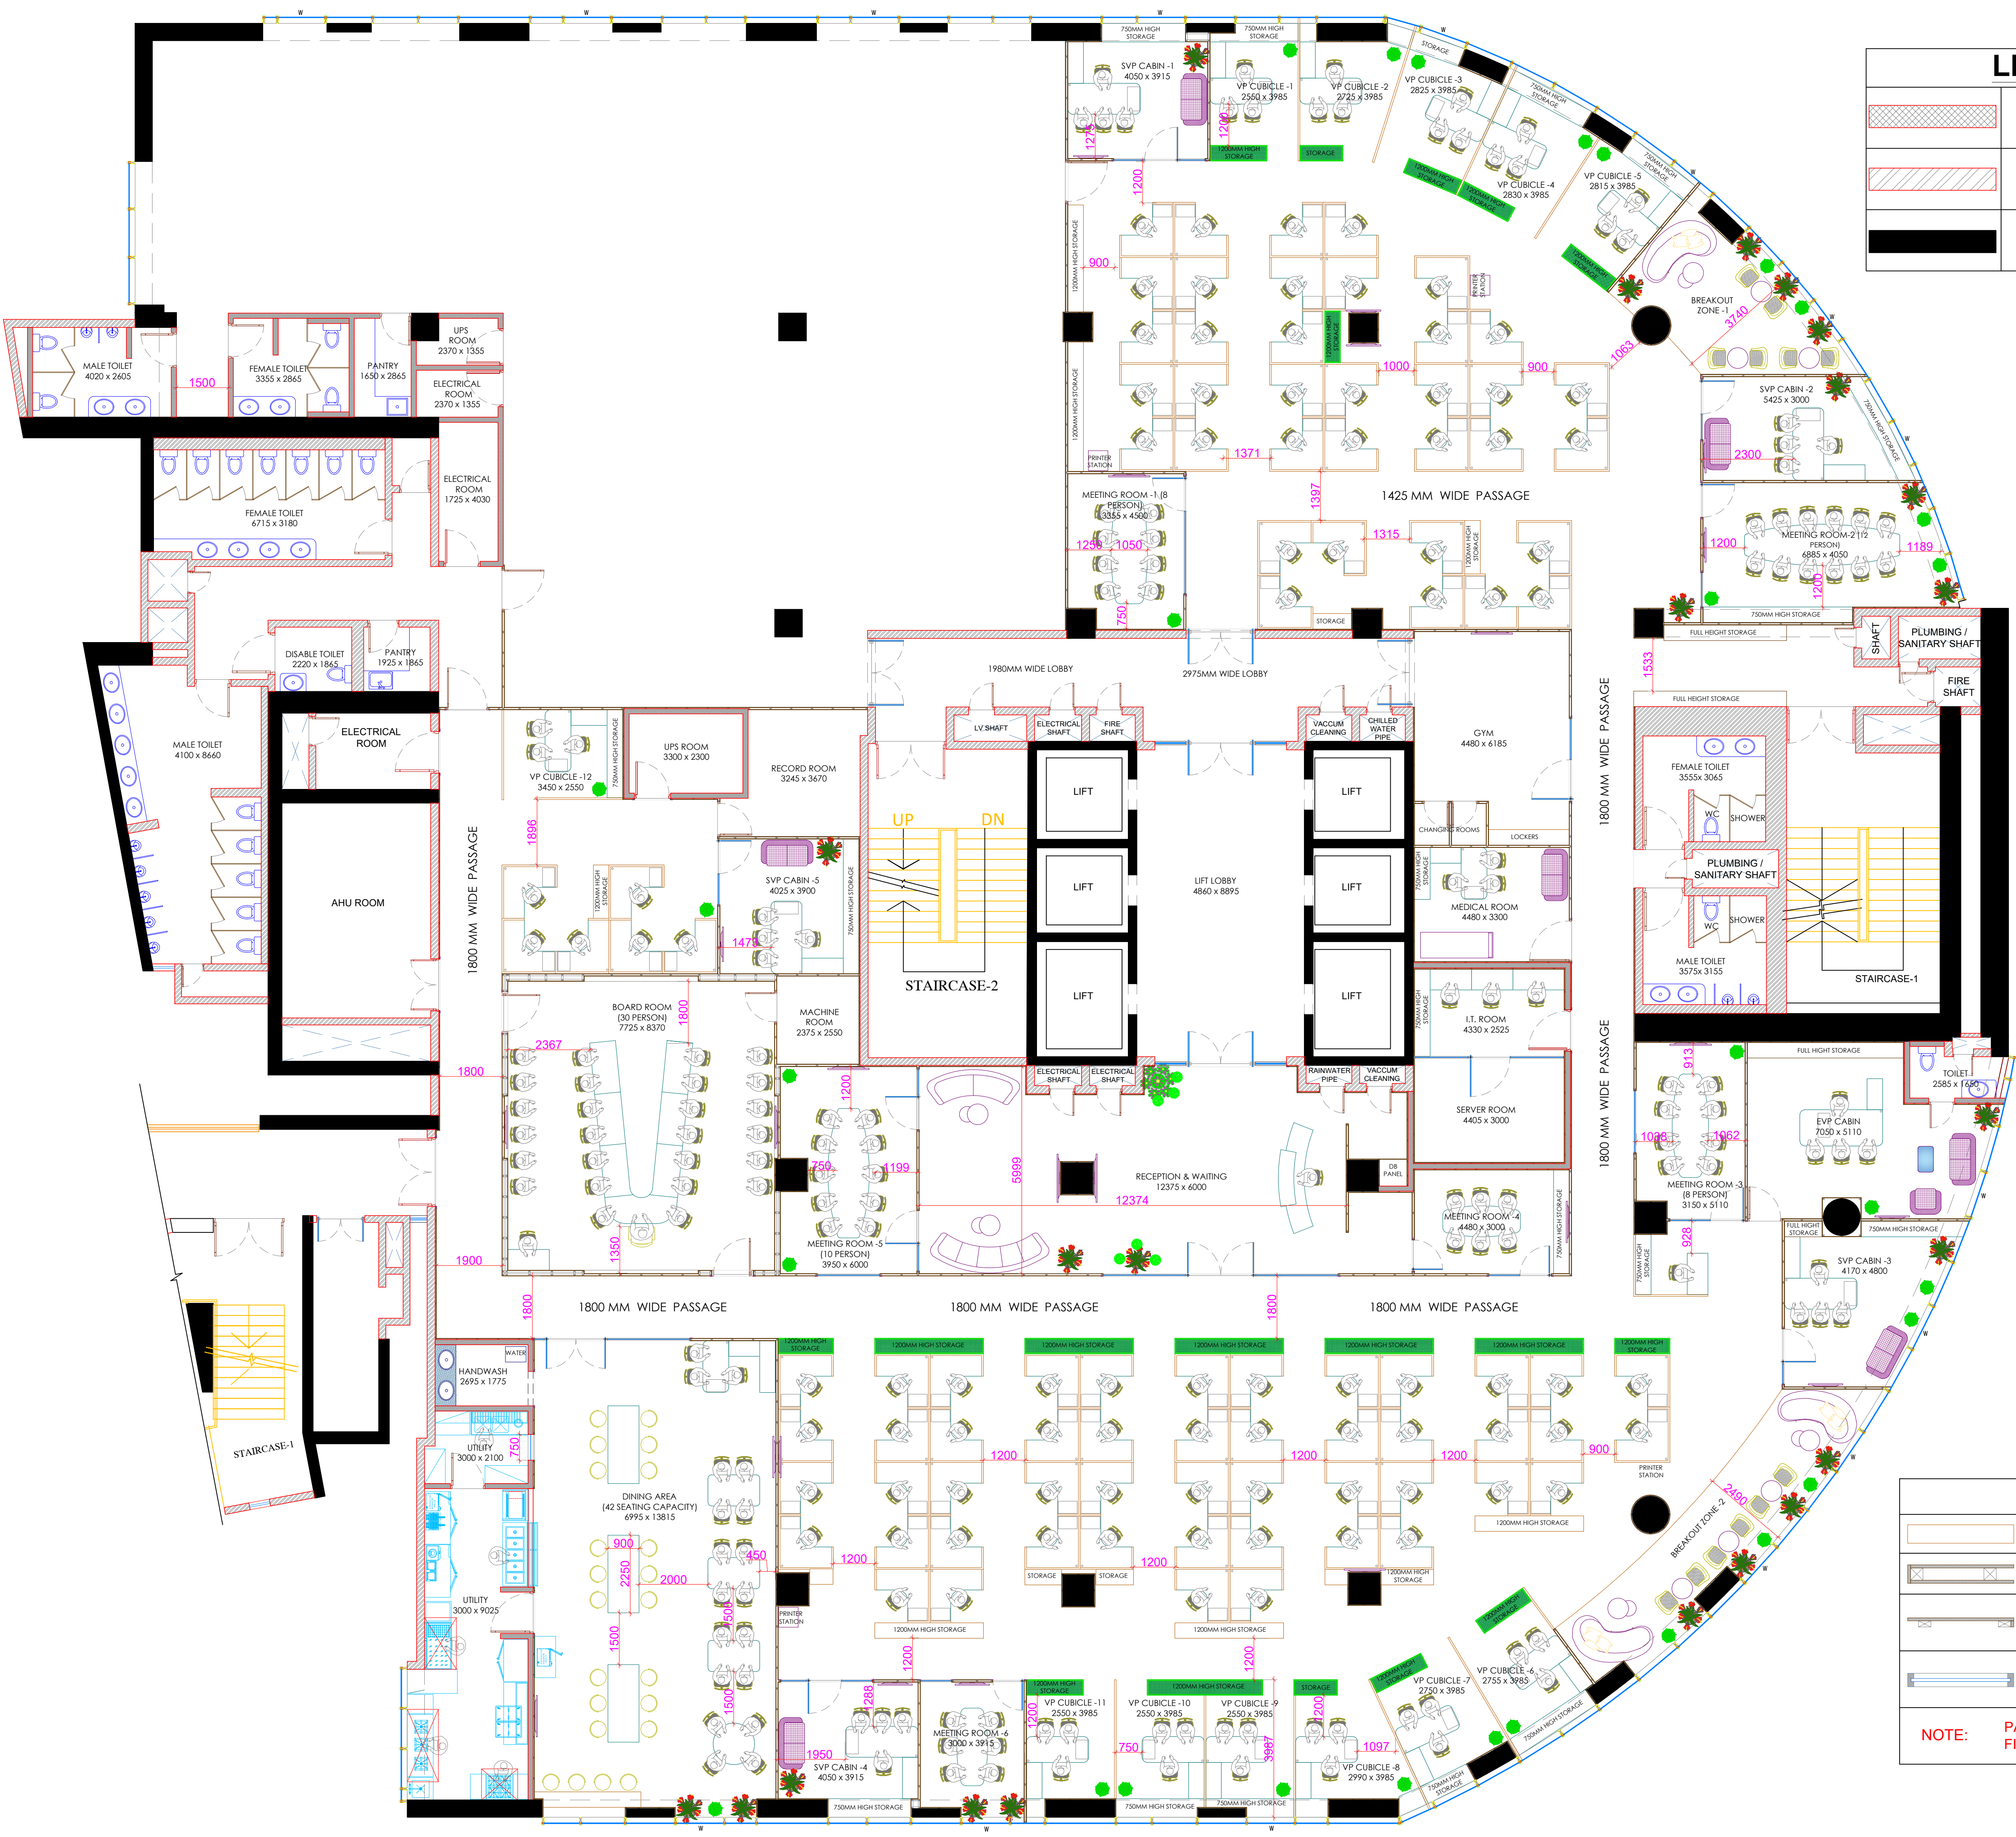


LEGEND	
	AAC BRICK WALL 150MM THICK
	EXISTING BRICK WALL
	EXISTING RCC WALL/ COLUMN

LEGEND	
	LOW HEIGHT PARTITION (UPTO TO 1200 MM HEIGHT)
	FULL HEIGHT PARTITION WALL
	WALL PANELELLING
	MODULAR GLASS PARTITION (UPTO TO 2400MM HEIGHT)
NOTE: PARTITION WALL & PANELELLING FINISHES AS PER ELEVATION DETAIL	

GENERAL NOTES

- 1.This drawing is a property of **THE GRID**.
- 2.Any modification/changes to the drawing can be done only after written permission from **THE GRID**.
- 3.This drawing must be read along with other architecture & services drawings.

NORTH

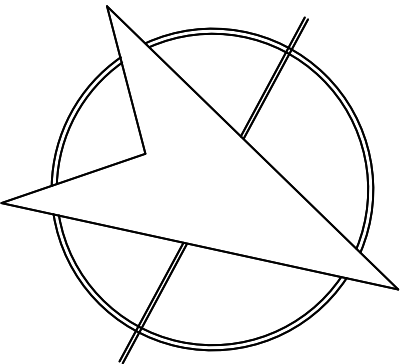

DATE: REVISION

CLIENT

SBI CAPS.
NEW DELHI

PROPOSED OFFICE OF SBI CAPS AT 2ND
FLOOR AT WORLD TRADE CENTRE, NAUROJI
NAGAR, NEW DELHI

DWG TITLE:

1. PROPOSED LAYOUT

SCALE:	N.T.S (written dimensions to be followed)
DRAWN BY:	AR. JAIDEV VERMA
DESIGNED BY:	AR. JAIDEV VERMA
CHECKED BY:	AR. MANISH GUPTA
DATE:	16-04-2025

THE GRID

architects and interior designers
e-326,greater kailash-II,
new delhi - 110 048
ph : 011 - 2922 1089
telefax : 011-47104393

DRAWING RELEASED FOR:

- ☐ APPROVAL
- ☐ TENDER

☐ FOR B.O.Q☐ CONSTRUCTION

ARCHITECT SIGN.

CLIENT SIGN.